


PFN 241 - 0.015"

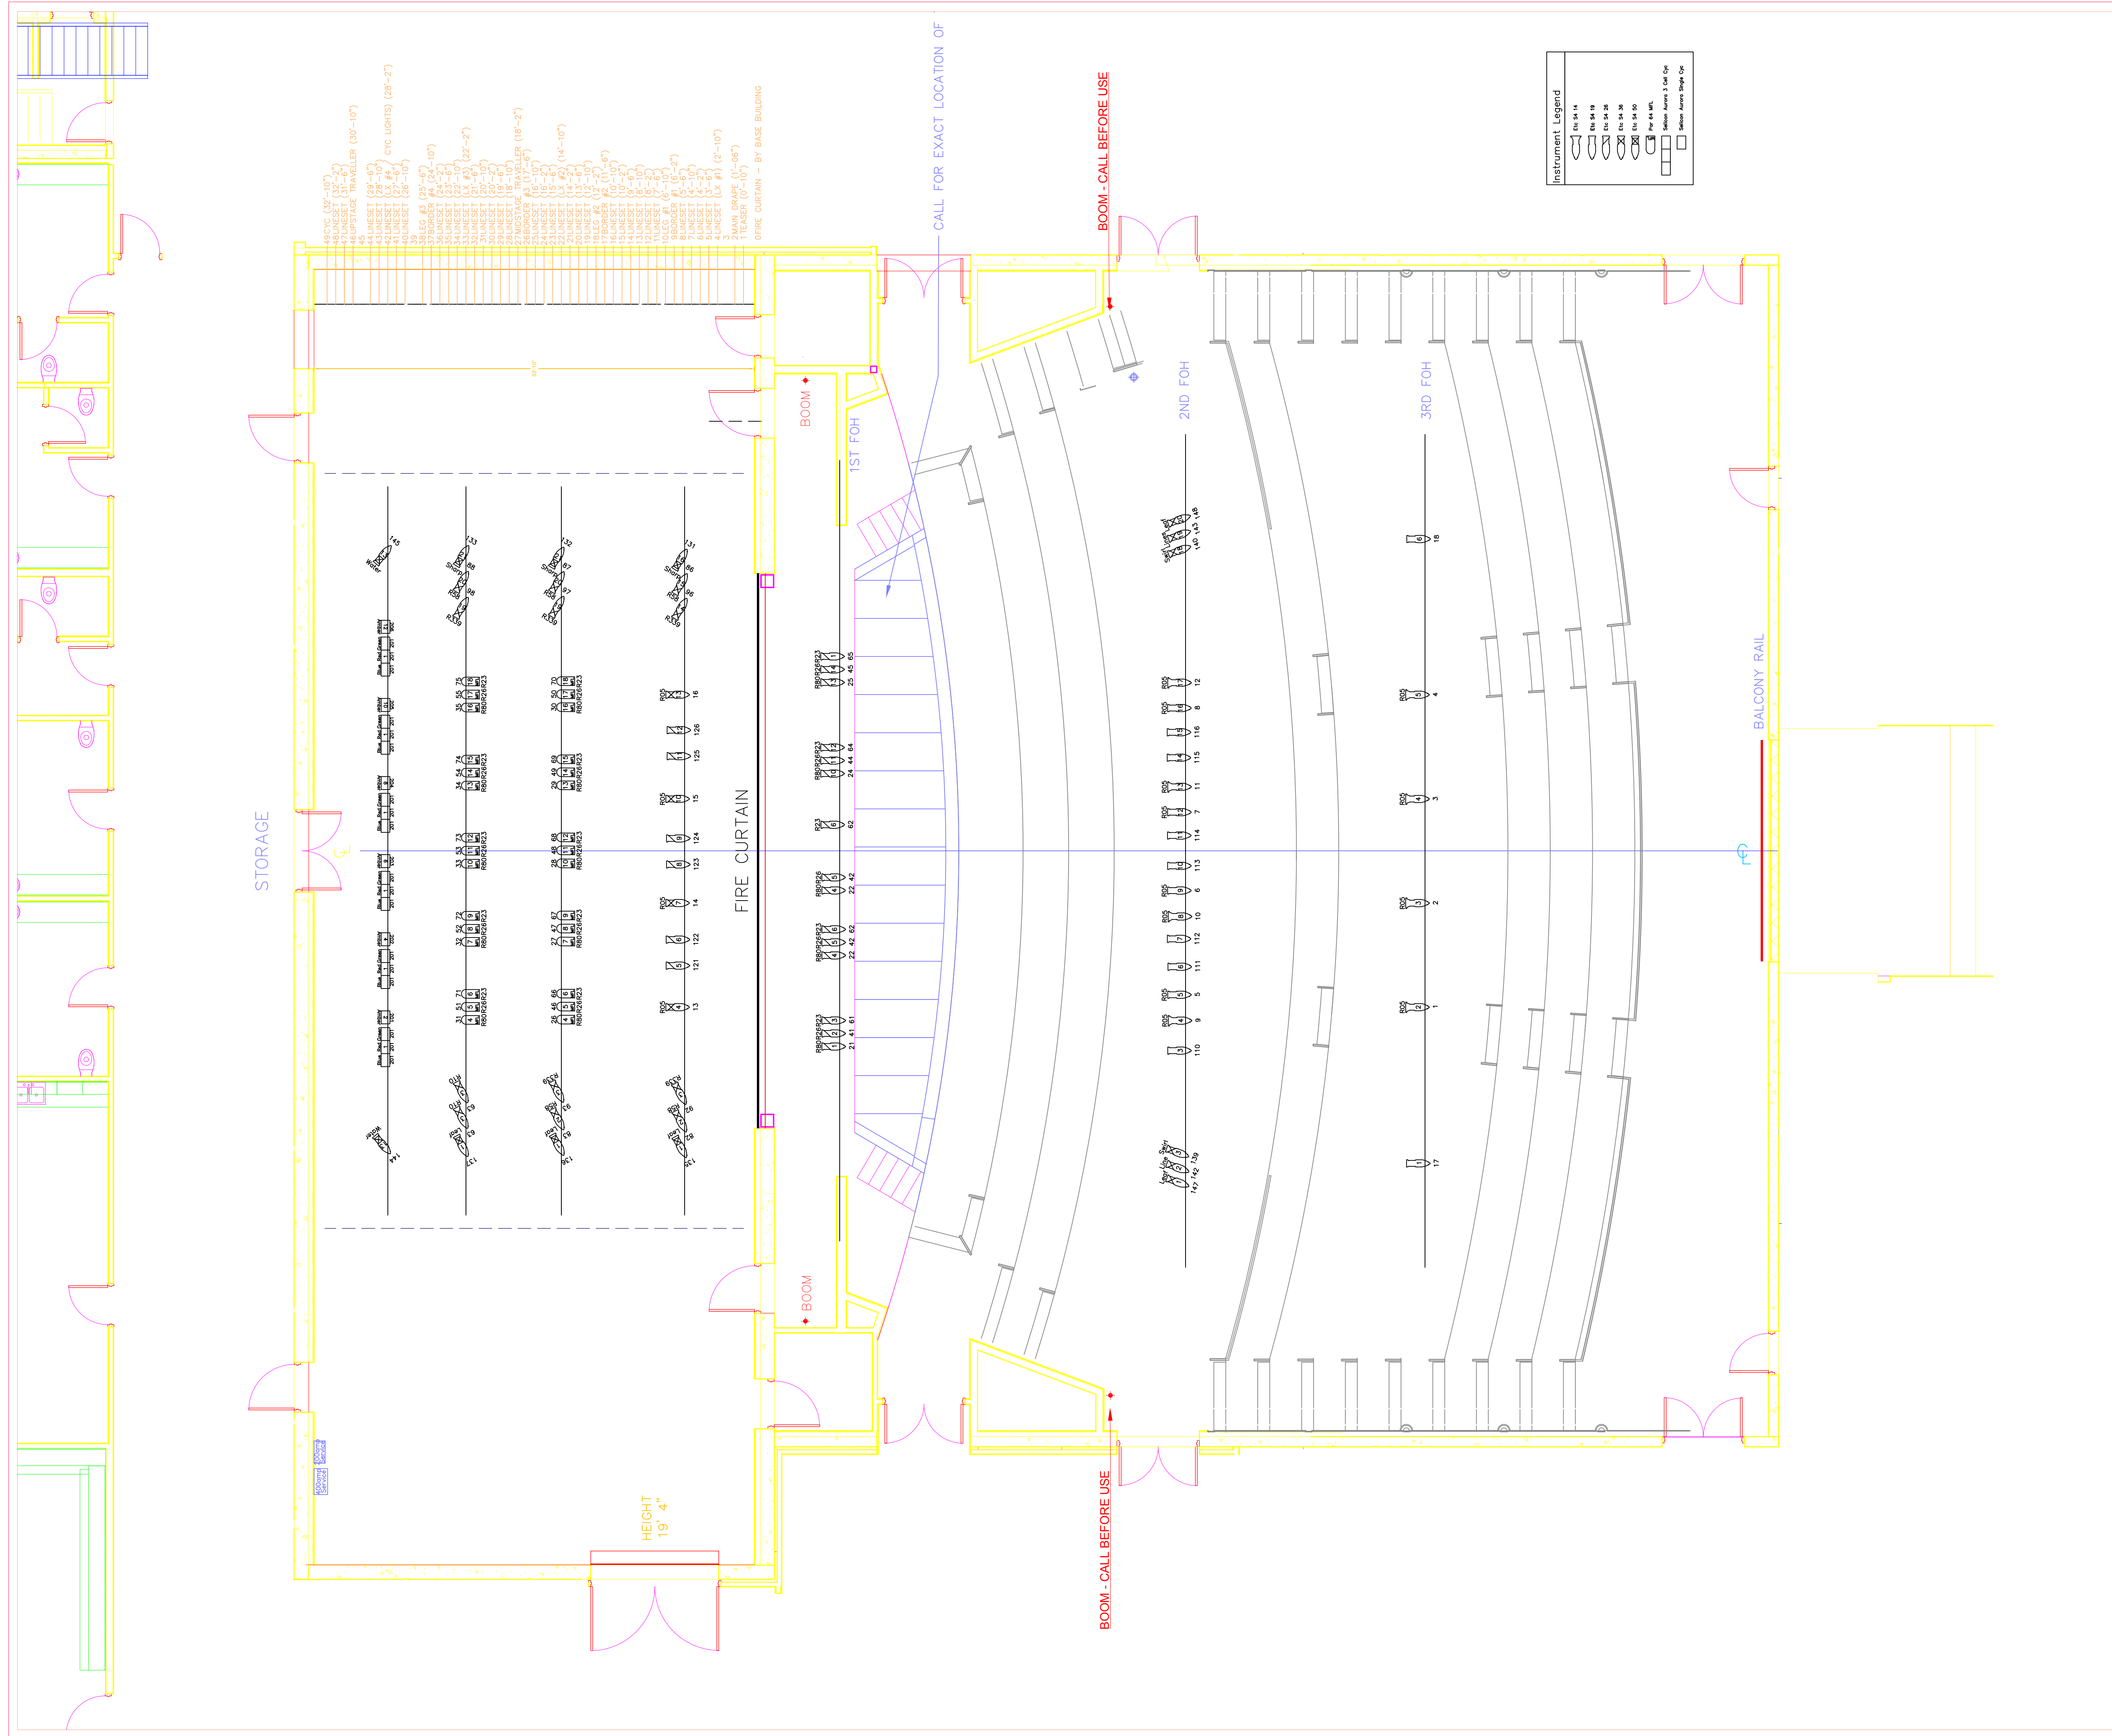

**FOR CO-ORDINATION ONLY**

2	20100524	Issued for Vendor Reference
1	20090507	Issued for Pricing
0	20090507	Issued For Coordination

No.	Date	Description
Revisions:		

**DOUGLAS WELCH DESIGN ASSOCIATES LIMITED**  
 11 West 7th Avenue  
 Vancouver, BC  
 Canada, V6Y 1L4  
 Phone: (604) 674-0552  
 Fax: (604) 674-0557  
 info@dw-d.com

Copyright Reserved  
 These drawings and specifications and the ideas, designs and arrangements hereon are the property of Douglas Welch Design and no part thereof shall be copied, disclosed or used in connection with any work or project other than the specific project for which they have been prepared without written consent. Visual contact with these drawings or specifications shall constitute conclusive evidence of acceptance of these conditions. All dimensions on these drawings shall have precedence over scaled dimensions. Contractors shall verify and be responsible for all dimensions and conditions on the job, including compliance with applicable codes and regulations. This office shall be informed of any variations from the dimensions and conditions shown on the drawing.

Project:  
**Chilliwack Cultural Centre**


Chilliwack, BC, Canada

Drawing Title:  
**Stage Rigging Systems  
 Drapery & Electrics Plan**

Drawn: SV	Date: 2008/02/29
Checked: RH	Scale: 1/4" = 1'-0"
Approved: Phase SD	

Drawing No.: **TR-100**

PFN 241 - 0.015"

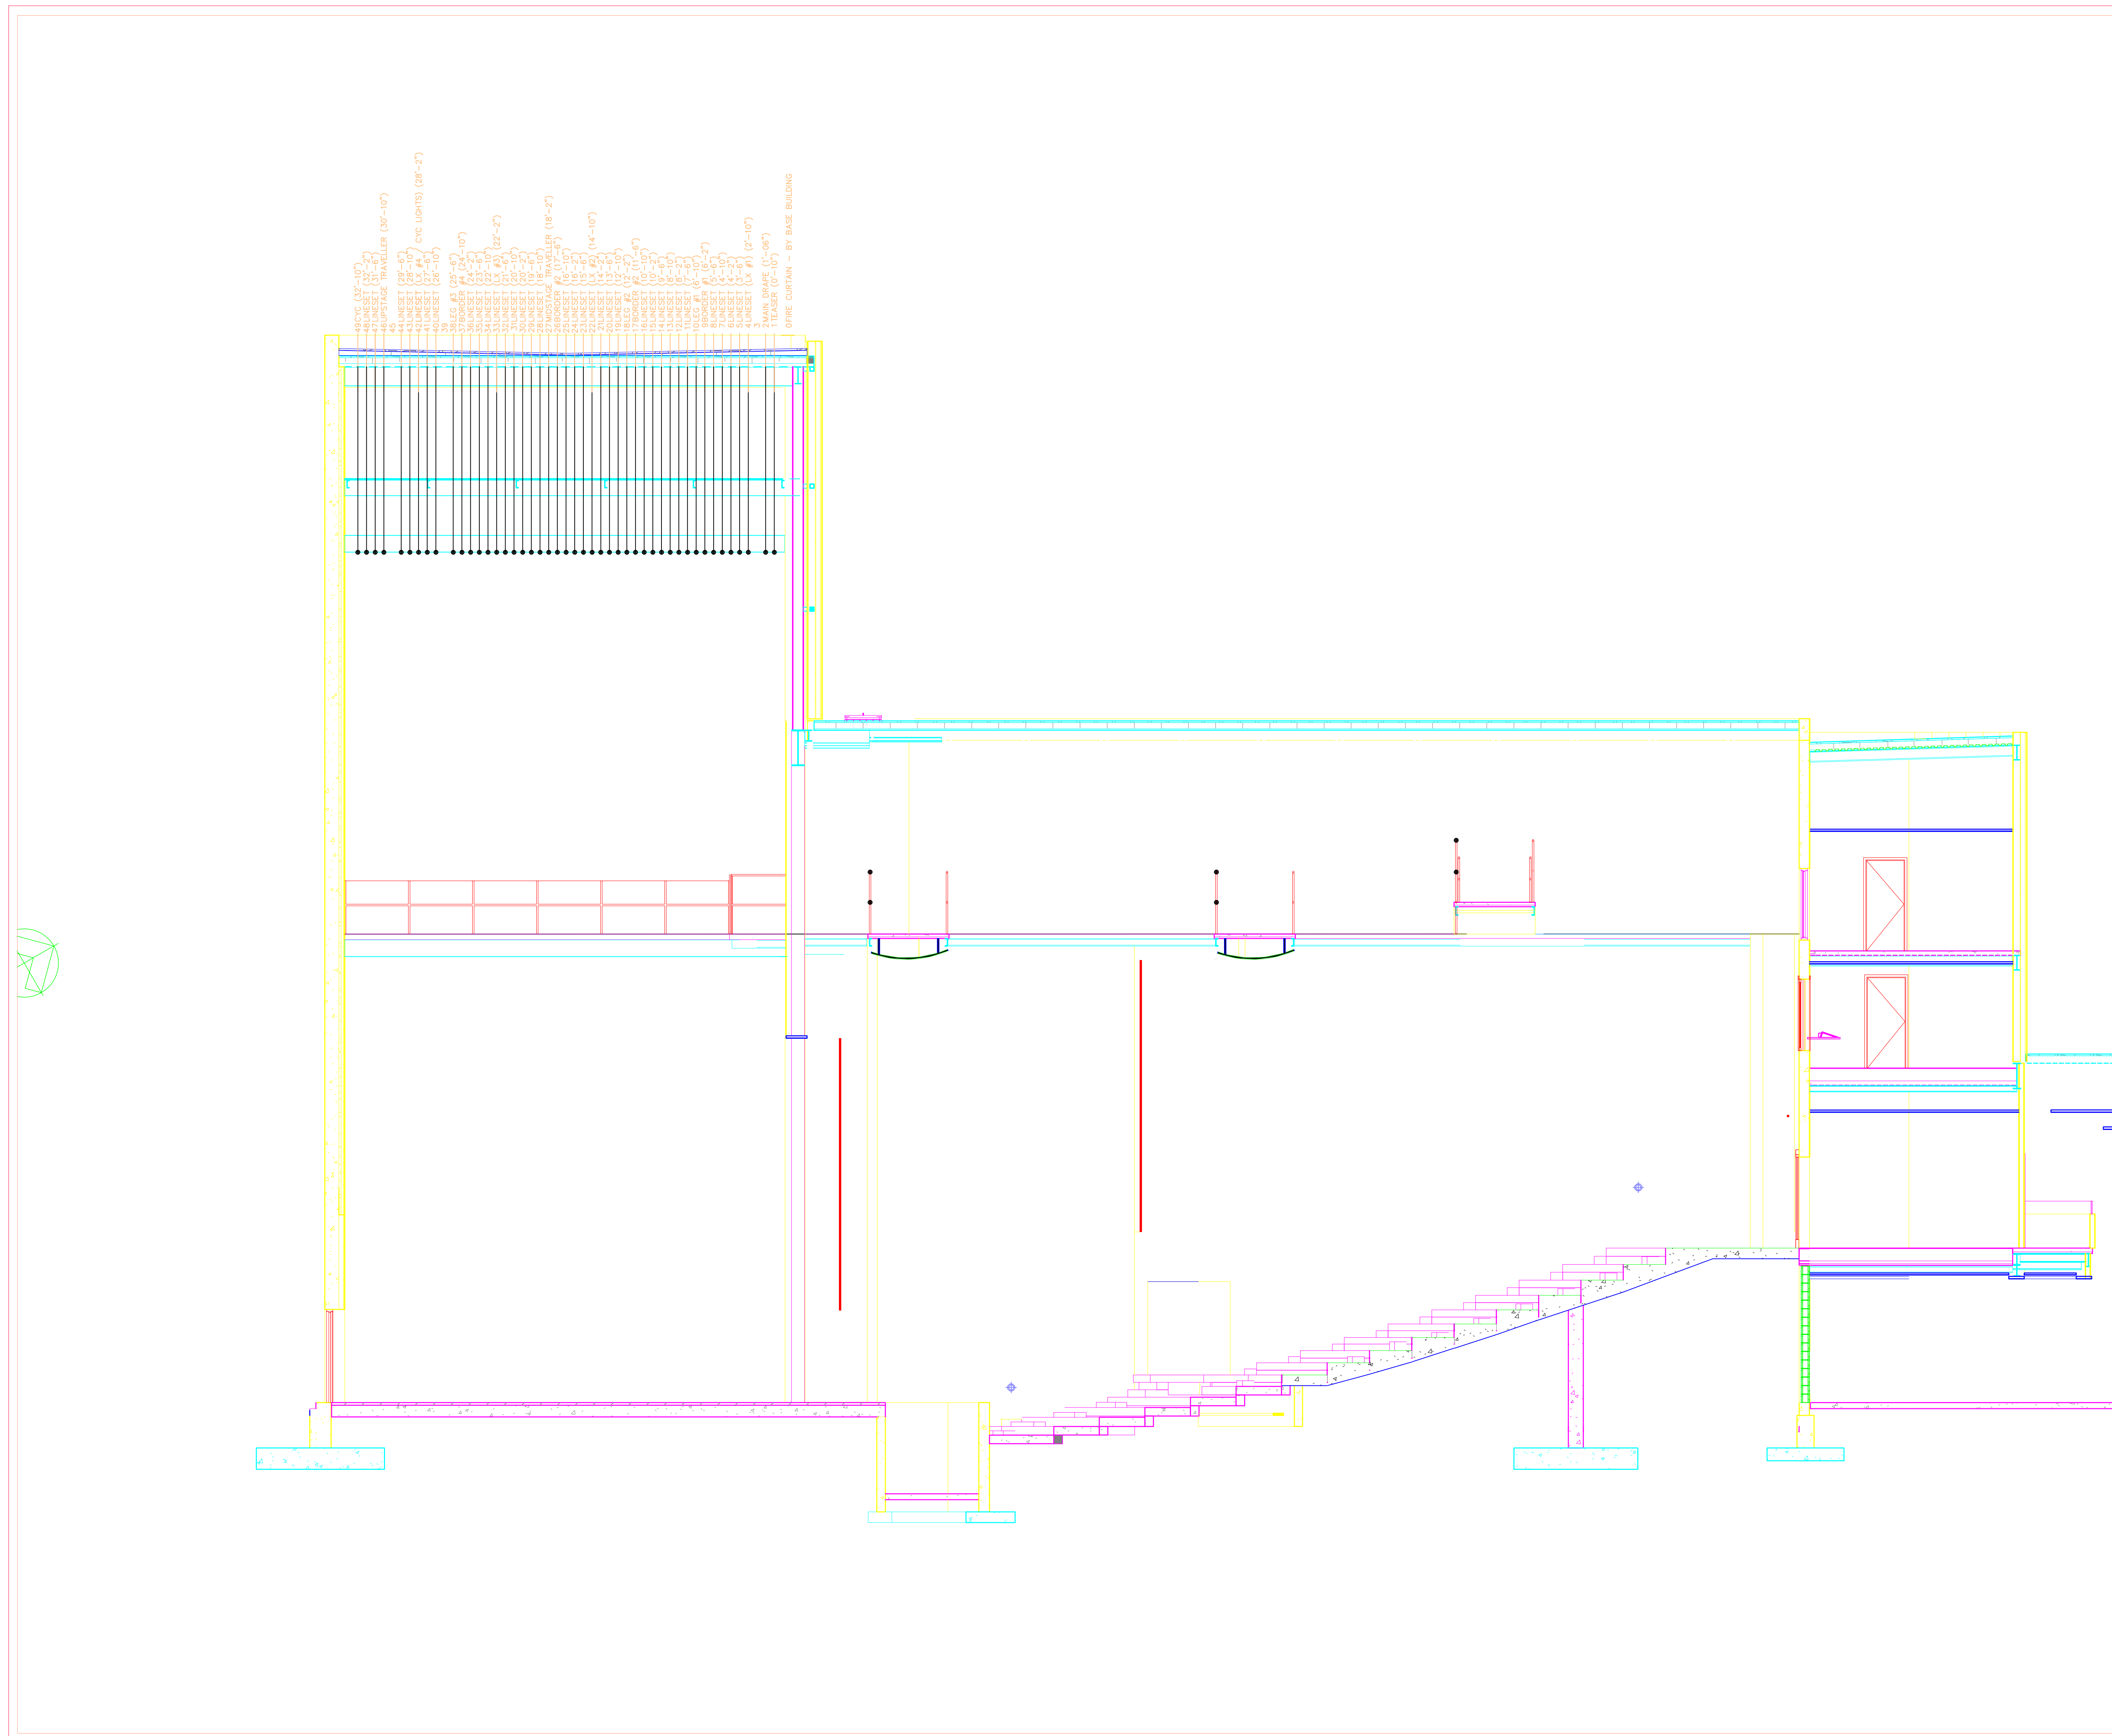

FOR  
CO-ORDINATION  
ONLY

2	20100224	Issued For Vendor Reference
1	20090507	Issued For Pricing
0	20090507	Issued For Coordination

No.	Date	Description
-----	------	-------------

Revisions:

**DOUGLAS WELCH DESIGN**  
A S S O C I A T E S L I M I T E D  
11088 7th Avenue  
Vancouver, BC  
Canada, V6V 1L4  
Phone: (604) 874-0550  
Fax: (604) 874-0557  
info@dw-d.com

Copyright Reserved  
These drawings and specifications and the ideas, designs and arrangements incorporated therein are and shall at all times remain the exclusive property of Douglas Welch Design, and no part thereof shall be copied, disclosed or used in connection with any work or project other than the specific project for which they have been prepared without written consent. Visual contact with these drawings or specifications shall constitute conclusive evidence of acceptance of these conditions. All dimensions on these drawings shall have precedence over scaled dimensions. Contractors shall verify and be responsible for all dimensions and conditions on the site, including compliance with applicable codes and regulations. This office shall be informed of any variations from the dimensions and conditions shown on the drawing.

Project:  
**Chilliwack Cultural Centre**

Chilliwack, BC, Canada

Drawing Title:  
**Stage Rigging Systems  
Drapery & Electrics  
Side Elevation**


Drawn: SV	Date: 2008/02/29
Checked: RH	Scale: 1/4" = 1'-0"
Approved: PH	Phase: SD

Drawing No.: **TR-101**

© 2014 The City of Westminster. All rights reserved. No part of this publication may be reproduced without the prior written permission of the City of Westminster.

New Westminster Land District  
The City of Westminster assumes no responsibility for the accuracy of the information displayed.

LEGEND

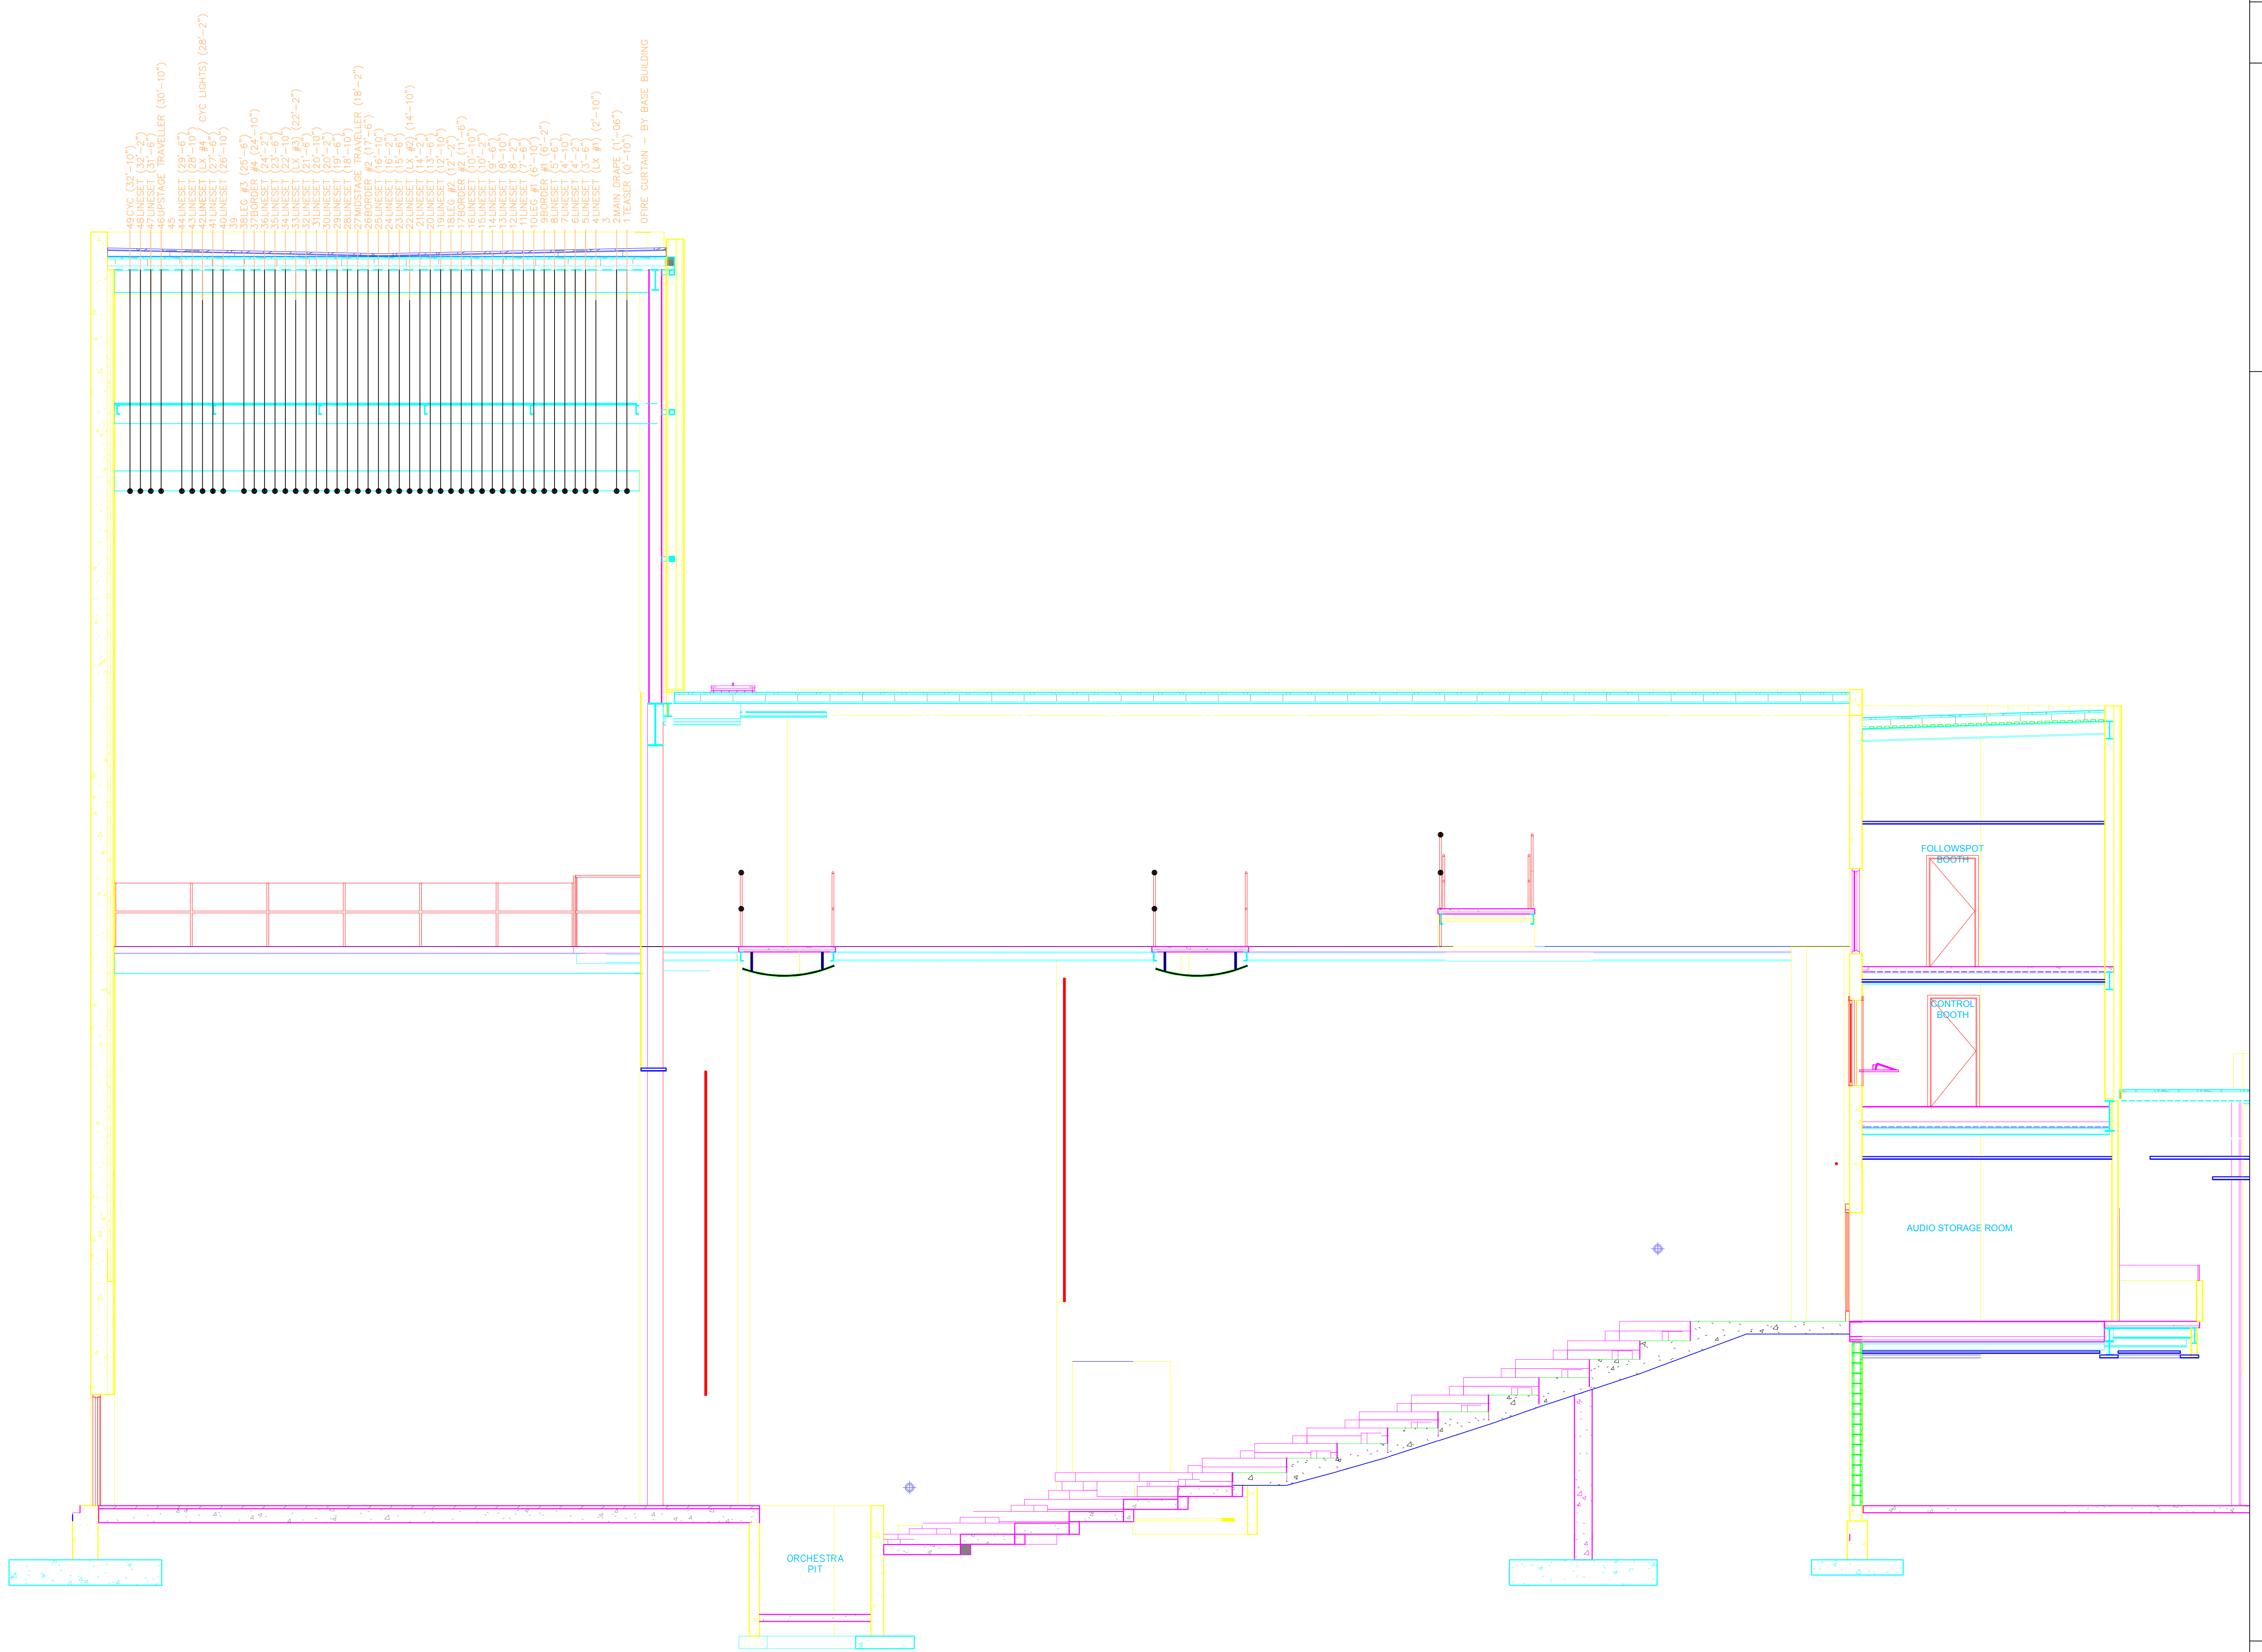

CULTURAL CENTRE  
SECTION VIEW – AUDITORIUM

DATE: DECEMBER 2010  
REVISED: JUNE 2014  
SCALE: 1/4" = 1"

FILE: I:\MAPS\_GIS\FACILITIES\  
CULTURAL\_CENTRE\STAGE\FLOORPLAN.DWG

LIGHTING



LEGEND

STORAGE

FIRE CURTAIN

BOOM

BOOM

1ST FOH

CULTURAL CENTRE  
PLAN VIEW - AUDITORIUM  
DATE: DECEMBER 2010  
SCALE: 1/2" = 1'-0"  
FILE: J:\MAPS\_GIS\FACILITIES\CULTURAL CENTRE\STAGEFLOORPLAN.DWG  
STAGE

