



1/24/2014 10:00 AM and updated by Chris Reid on 6/12/14

New Westminster Land District
The City of Chilliwack assumes no responsibility for the accuracy of the information displayed.

NOTE: BACK WALL OF STAGE MOVED FORWARD BY
7 17/64" PER CHRIS REID - JUNE 12/14

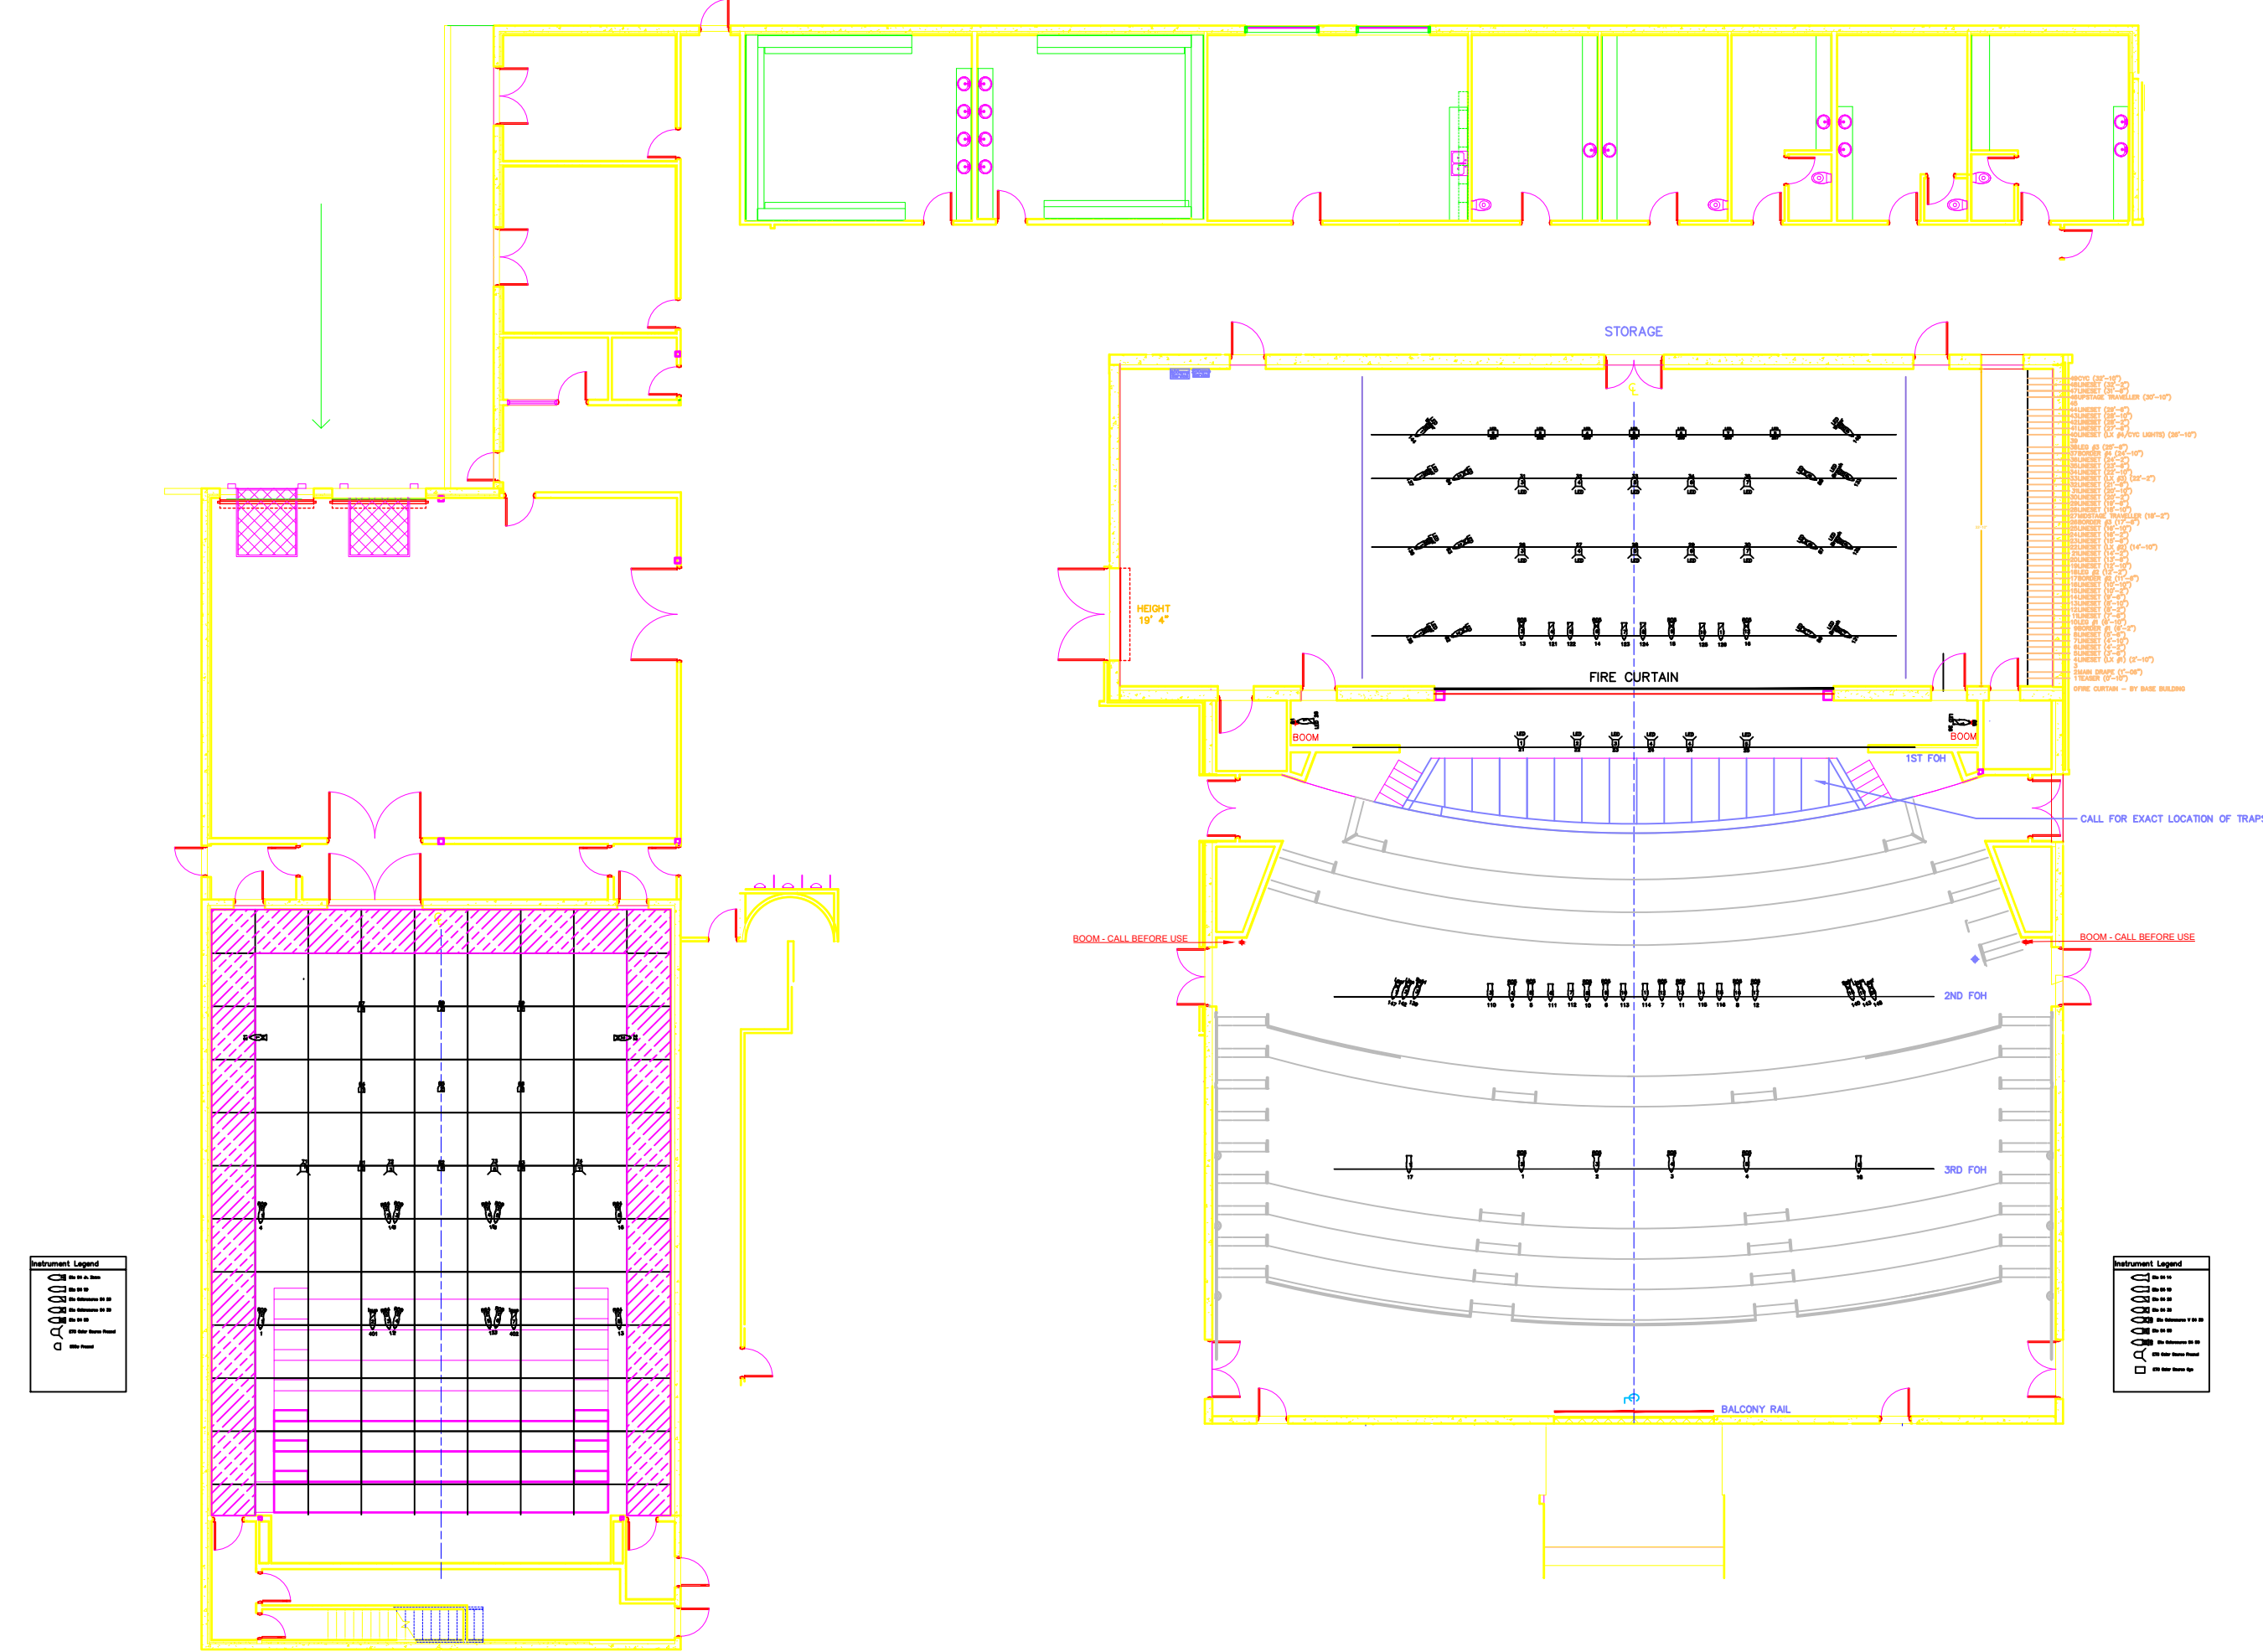

NOTE: BACK WALL OF STAGE MOVED FORWARD BY
7 17/64" PER CHRIS REID

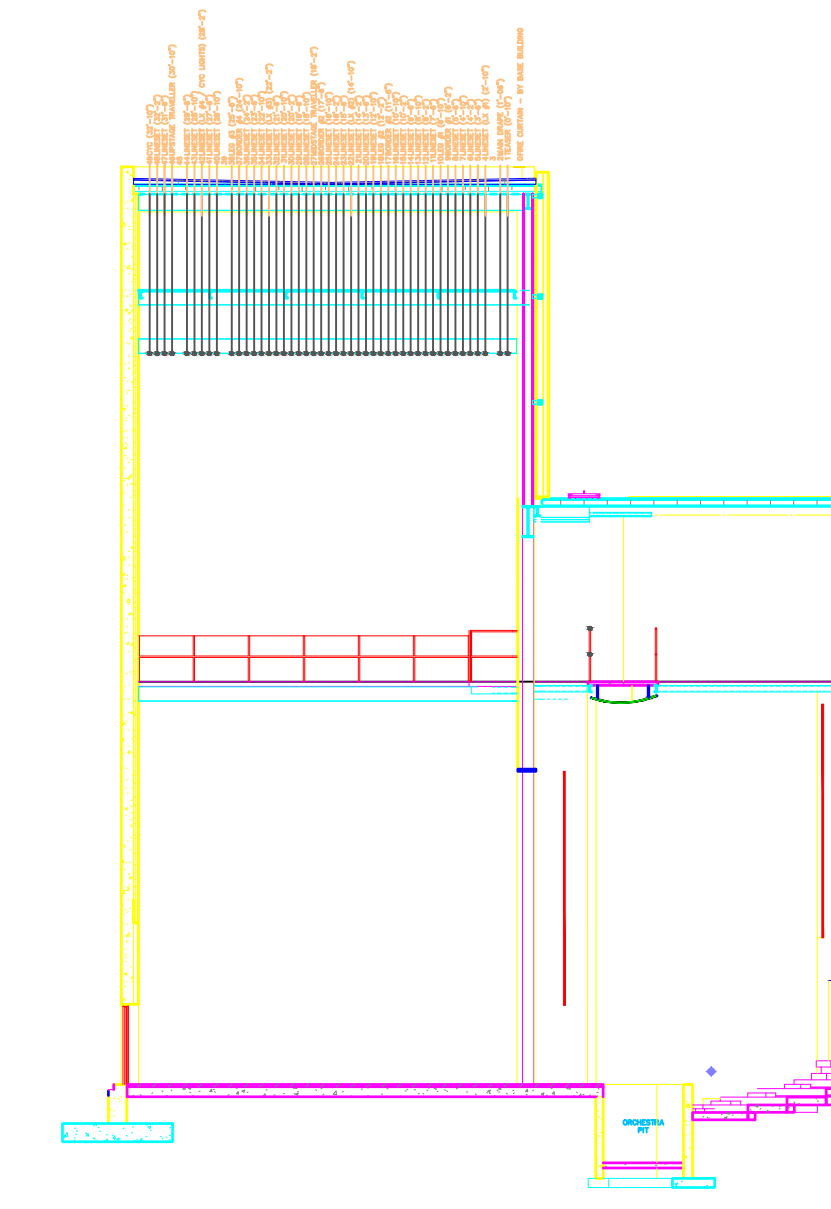

LEGEND

CULTURAL CENTRE
SECTION VIEW - AUDITORIUM

DATE: DECEMBER 2010
REVISED: JUNE 2014
SCALE: 1/32" = 1"
FILE: I:\MAPS_GIS\FACILITIES\CULTURAL_CENTRE_STAGEFLOORPLAN.DWG

STUDIO STAGE